


LEGEND

- ① KINGSLEY UNIT 1 -P.B.60-P.64
- ② KINGSLEY UNIT 10 -P.B.56-P.19
- ③ THE WOODLANDS , UNIT 3 - 74/122
- ④ THE WOODLANDS , UNIT 5 77/71
- ⑤ THE WOODLANDS UNIT 4 75/138
- ⑥ THE WOODLANDS OFFICE BUILDING CONDOS 5/57
- ⑦ DUNWOODY CLUB OFFICE CENTER 5/166

TOPO: -----  
 PHOTO: -----

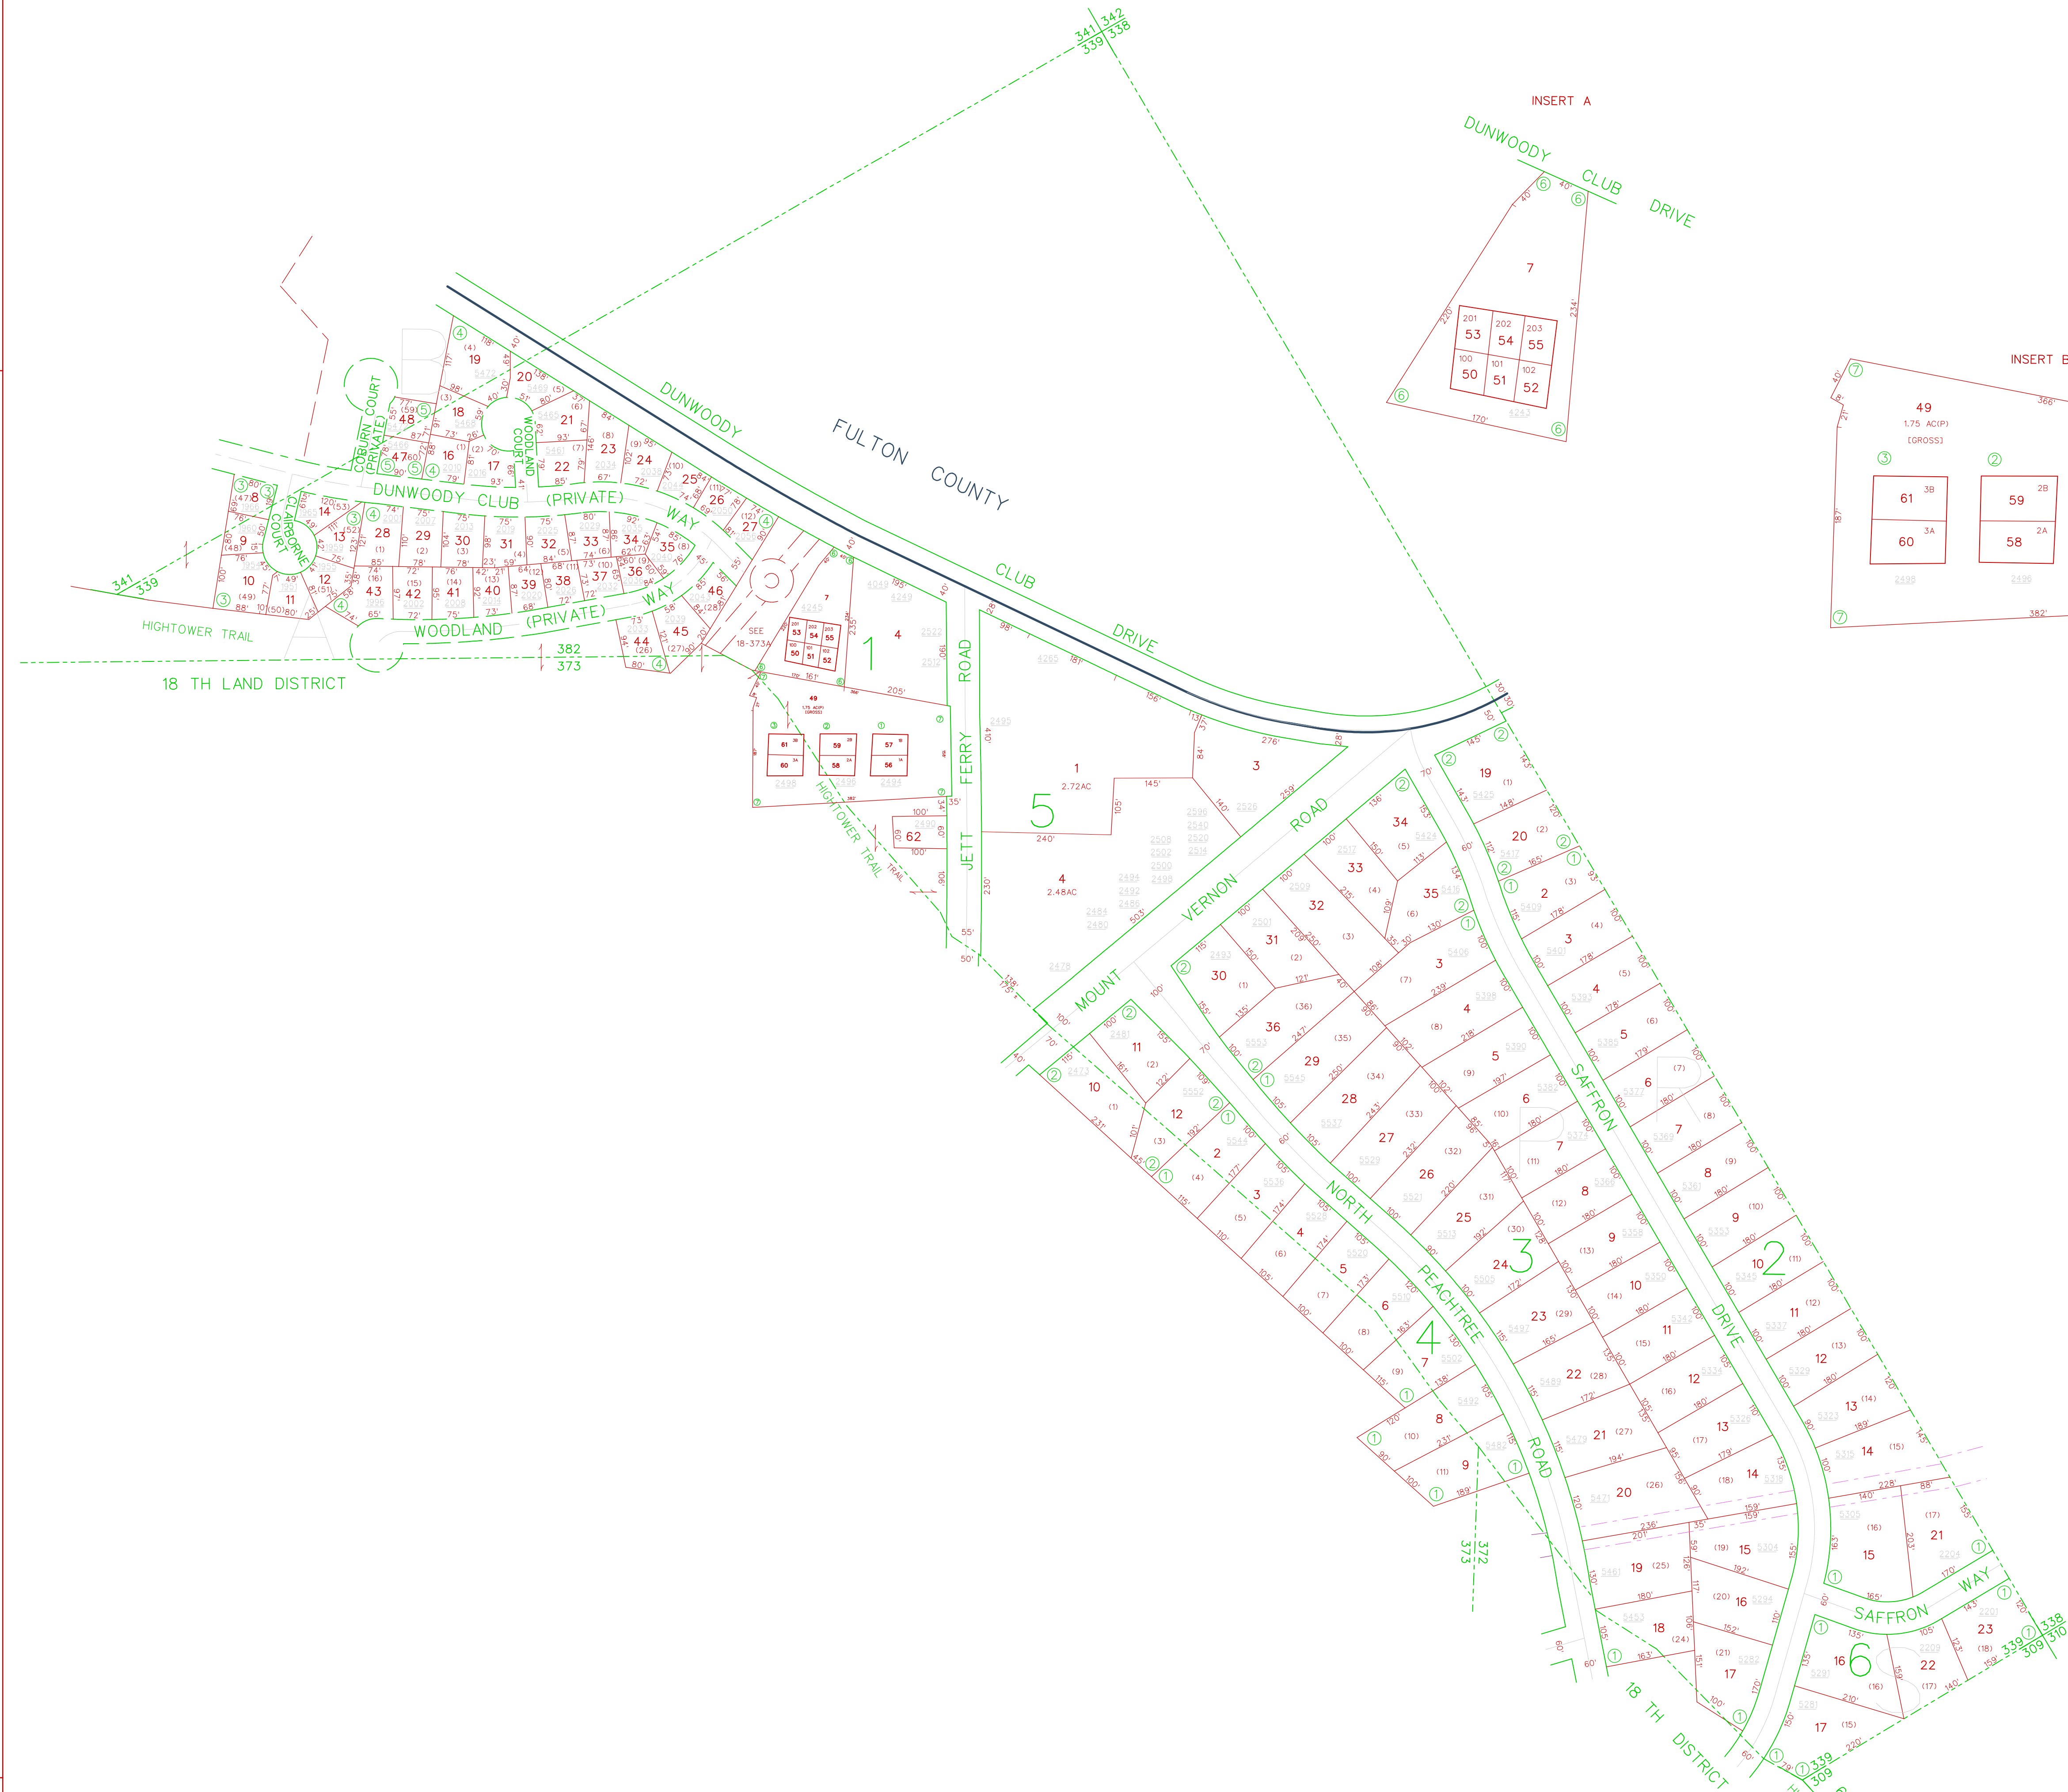

This Map was compiled from an aerial survey, it is to be used for tax purposes only, DeKalb County assumes no responsibility for the accuracy of information contained here.

LAND DIST.	LAND LOT
6	339
DATE: 2/27/95	SCALE: 1"=200'