



•	•
•	•

•	•
•	•
•	•

Gardner
Spencer
Smith
Tench &
Jarbeau

A Professional Corporation
for the Practice of Architecture

127 Peachtree St., NE
Suite 1020
Atlanta, Georgia 30303
404 522 8805
404 521 2118 (f)
www.gsstj.com

PROJECT NO.


08134

SHEET TITLE

FURNITURE, POWER & DATA
PLAN - FIRST FLOOR

SHEET NO.

A5.00

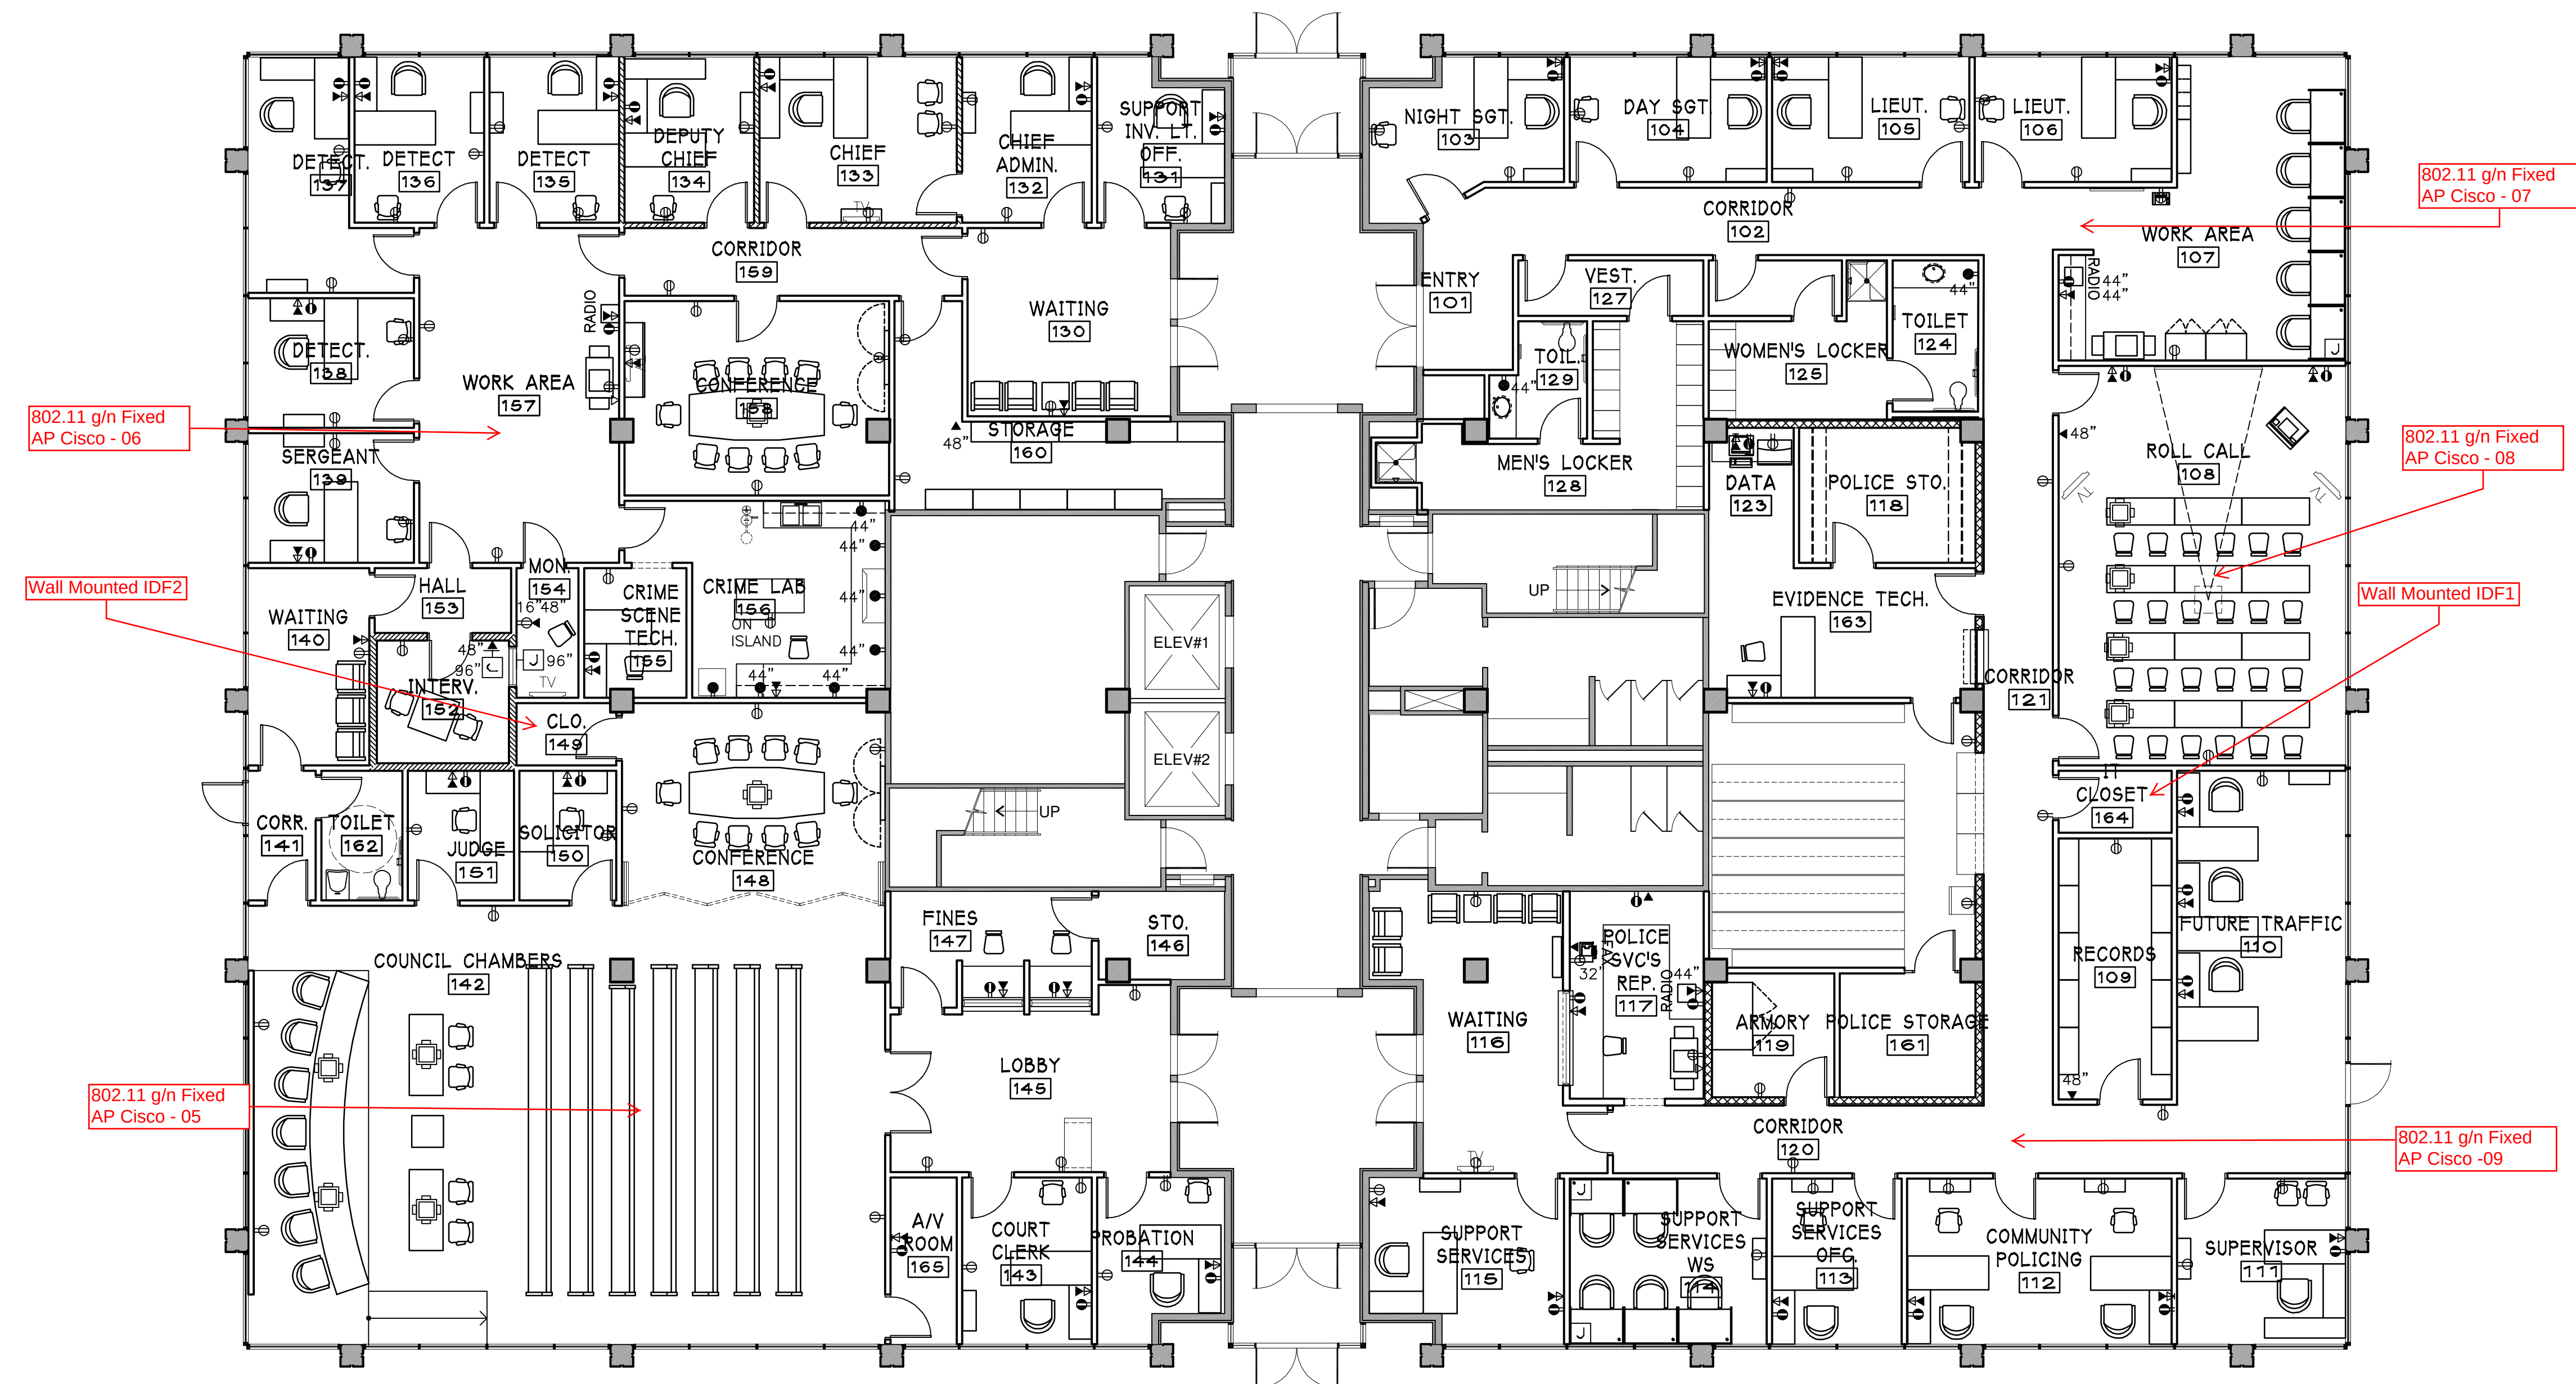

A	FURNITURE PLAN/POWER AND DATA - FIRST FLOOR
---	---

$$1/8'' = 1' - 0''$$

SYMBOL LEGEND		
MOUNTING HEIGHT IS FROM FINISHED FLOOR TO CENTERLINE OF DEVICE. HEIGHT GIVEN IS TYPICAL UNLESS NOTED OTHERWISE ON THE PLAN.		
SYMBOL	DESCRIPTION	MOUNTING HEIGHT
	COMPUTER OUTLET - WALL MOUNTED	18" A.F.F.
	TELEPHONE OUTLET	18" A.F.F.
	COMBINED TELEPHONE AND DATA OUTLET	18" A.F.F.
	MULTI-USE FLOOR BOX	
	JUNCTION BOX WITH COVERPLATE - WALL MOUNTED	18" A.F.F.
	JUNCTION BOX WITH COVERPLATE - FLOOR MOUNTED	
	GROUND RECEPTACLE OUTLET	18" A.F.F.
	QUAD FAULT CURRENT INTERRUPTER TYPE RESPT	18" A.F.F.

